

STAMBENA GRADEVINA - ZAPREŠIĆ
Ivana VenclaA b.b.
PRIJEDLOG PARCELACIJE



NOVOFORMIRANA k.č.
k.c. 4669/7, k.č. 4669/6,
k.c. 4669/5, k.č. 4669/4
k.c. 4669/3 k.o. Zaprešić
P=2566 m2

ZDESLAV SLAVICA
dipl.ing.arh.
OVLAŠTENI ARHITEKT
A 102

INVESTITOR	RIMA-GRADNJA d.o.o., Samoborska cesta 308/A, Zagreb						
GLAVNI PROJEKTANT	Zdeslav Slavica d.i.a.	GRADJEVINA	STAMBENA GRADEVINA ZAPREŠIĆ, Ivana Vencla b.b. k.c.4669/7, 4669/6, 4669/5 4669/4 i 4669/3 sve k.o. Zaprešić				
PROJEKTANT	Zdeslav Slavica d.i.a.		FAZA	OPIS I PRIKAZ			
SURADNIK		SADRZAJ	SITUACIJA		MJERILO	1:500	BR.PROJ. 240821-2-OP
DIREKTOR	Zdeslav Slavica d.i.a.		PRIJEDLOG PARCELACIJE		DATUM	12.2021.	MAPA 1 LIST 1



STAMBENA GRADEVINA - ZAPREŠIĆ
Ivana Vencla b.b.
SITUACIJA



ZDESLAV SLAVICA
dip.ing.arh.
OVLAŠTENI ARHITEKT
A 102


slav-ing d.o.o.
ZAGREB

INVESTITOR	RIMA-GRADNJA d.o.o., Samoborska cesta 308/A, Zagreb			FAZA		OPIS I PRIKAZ	
GLAVNI PROJEKTANT	Zdeslav Slavica d.i.a.	GRADJEVINA	STAMBENA GRADEVINA ZAPREŠIĆ, Ivana Vencla b.b. k.c.4669/7, 4669/6, 4669/5 4669/4 4669/3 sve k.o. Zaprešić	MJERILO	1:500	BR.PROJ.	240821-2-OP
PROJEKTANT	Zdeslav Slavica d.i.a.						
SURADNIK		SADRZAJ		DATUM	12.2021.	MAPA	1
DIREKTOR	Zdeslav Slavica d.i.a.					LIST	2

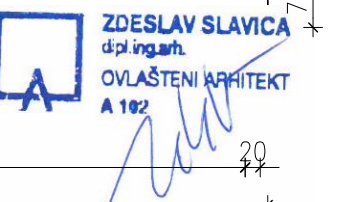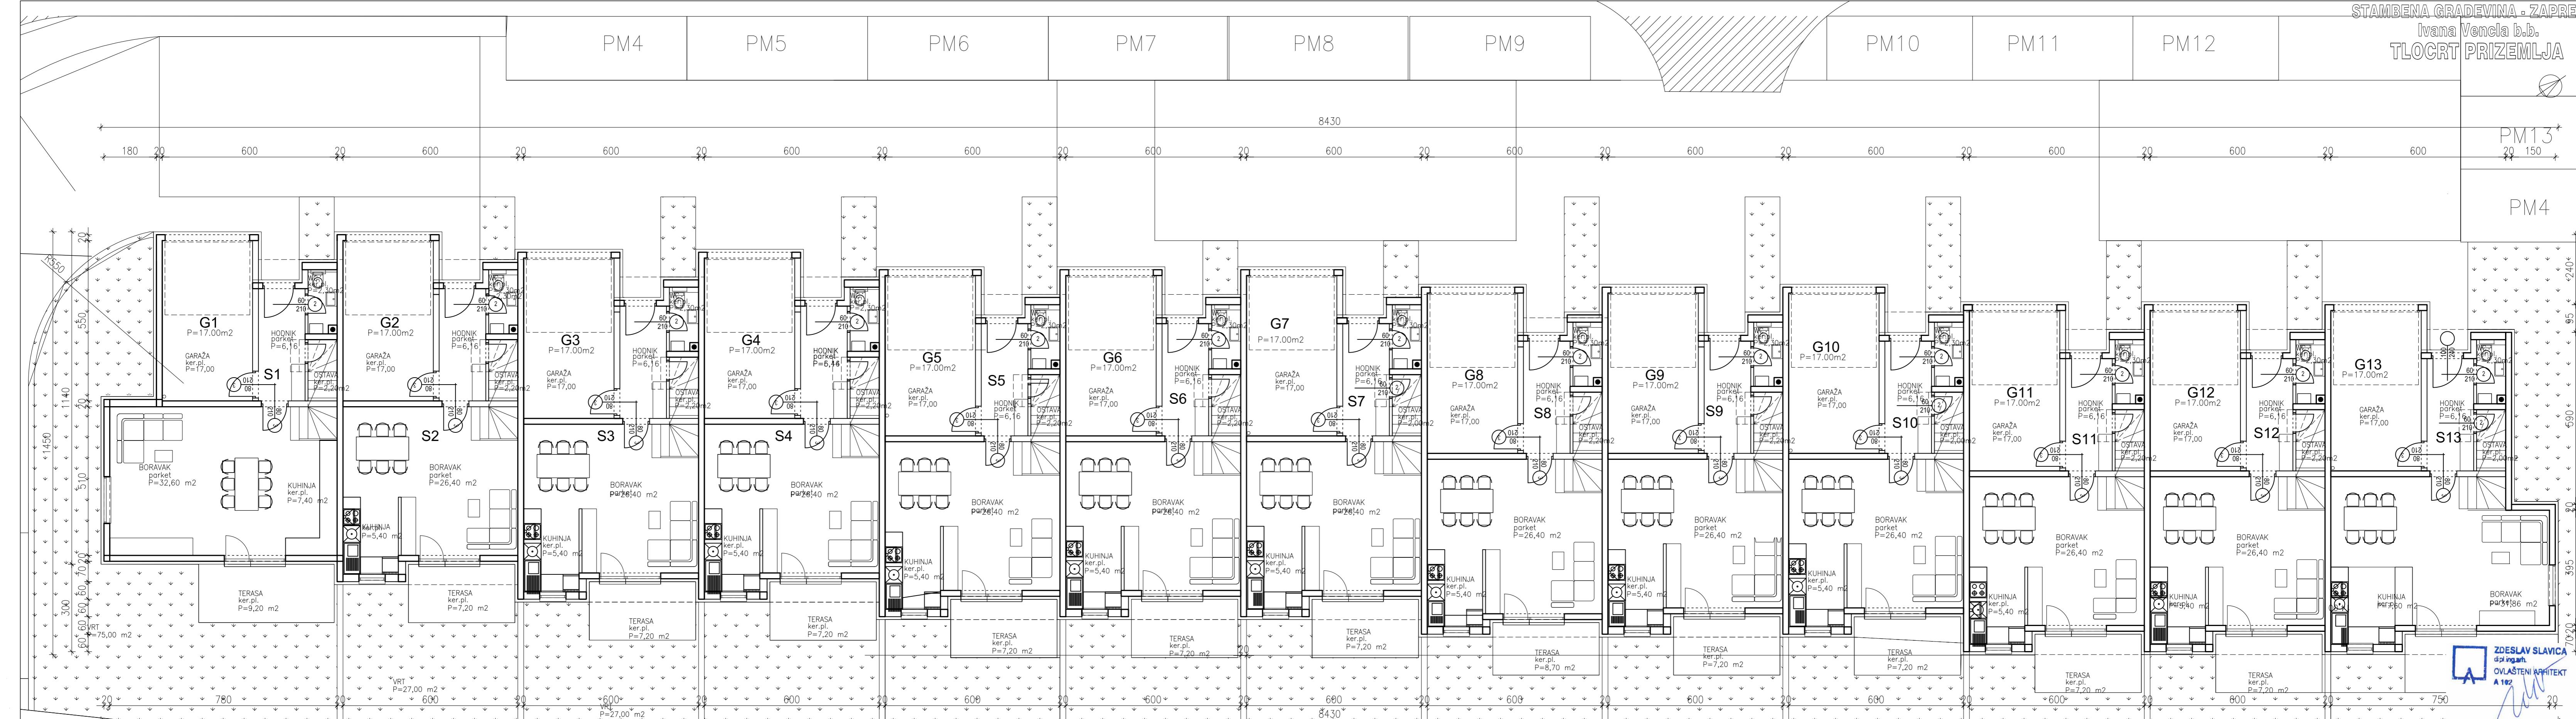

INVESTITOR	RIMA-GRADNJA d.o.o., Samoborska cesta 308/A, Zagreb	
PROJEKTANT	Zdeslav Slavica d.i.a.	STAMBENA GRADEVINA ZAPREŠIĆ, Ivana Venclo b.b. k.c.4669/7, 4669/6, 4669/5
SURADNIK	SADRŽAJ	4669/4 I 4669/3 sve k.o. Zaprešić
DIREKTOR	Zdeslav Slavica d.i.a.	TLOCRT PRIZEMLJA

slav-ing d.o.o. ZAGREB	
FAZA	OPIS I PRIKAZ
MJERILO	BR.PROJ. 240821-2-0P
DATUM	MAPA 1 LIST 3

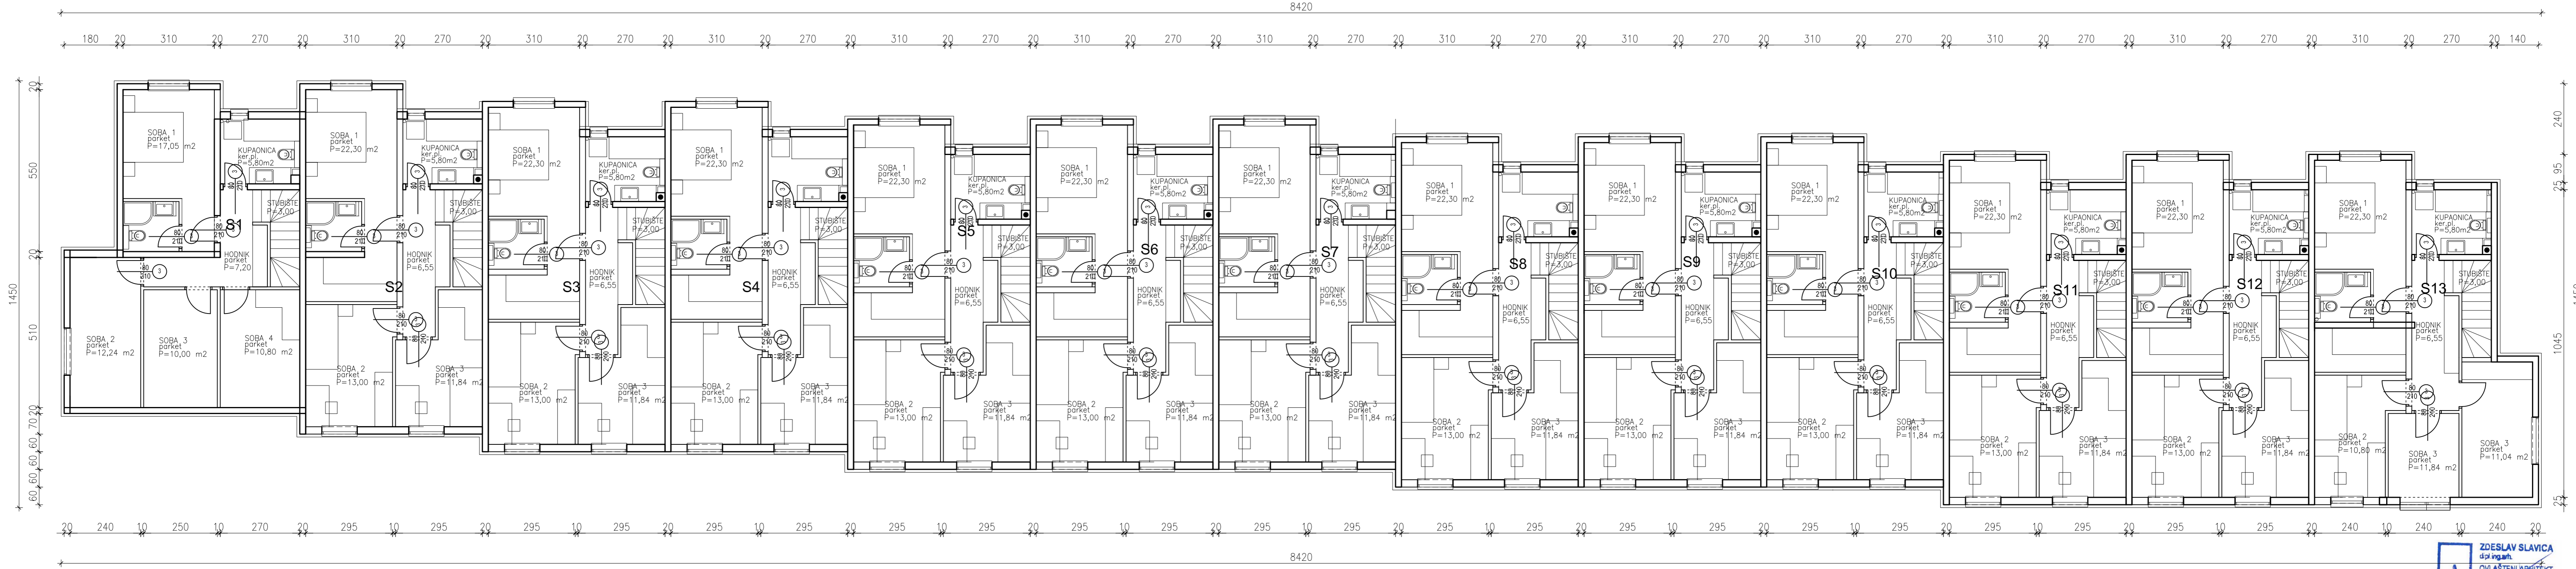


ZDZSLAV SLAVICA
 dipl.ing.arh.
 OVLASŦENI ARHITEKT
 A 102

slaving d.o.o.
 ZAGREB

INVESTITOR	RIMA-GRADNJA d.o.o., Samoborska cesta 308/A, Zagreb				
GLAVNI PROJEKTANT	Zdeslav Slavica d.i.a.	VRT P=24,00 m ²			STAMBENA GRADEVINA ZAPREŠIĆ, Ivana Vencla b.b. k.c.4669/7, 4669/6, 4669/5
PROJEKTANT	Zdeslav Slavica d.i.a.	GRADJEVINA	4669/4 4669/3 sve k.o. Zaprešić	FAZA	OPIS I PRIKAZ
SURADNIK		SADRZAJ	TLOCRT 1. KATA	MJERILO	1:100 BR.PROJ. 240821-2-OP
DIREKTOR	Zdeslav Slavica d.i.a.			DATUM	12.2021. MAPA 1 LIST 4

STAMBENA GRADEVINA-A - ZAPREŠIĆ
 Ivana Vencla b.b.
 TLOCRT RAVNOG KROVA

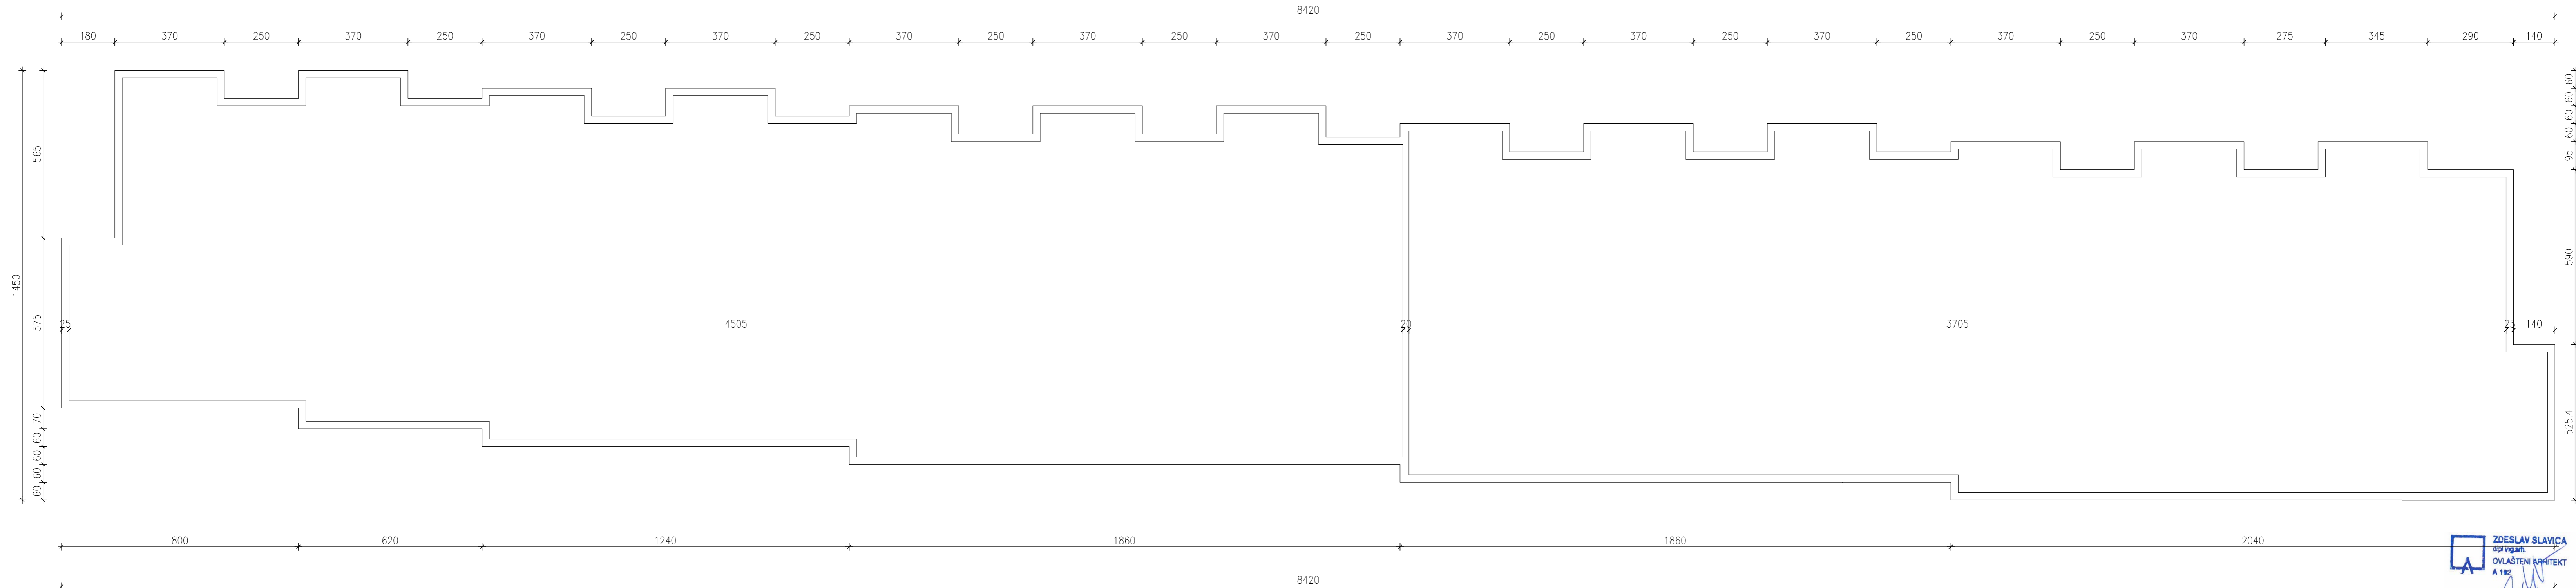


ZDRAVSTVENI
 ZDRAVSTVENI
 A 102

INVESTITOR	RIMA-GRADNJA d.o.o., Samoborska cesta 308/A, Zagreb				
GLAVNI PROJEKTANT	Zdeslav Slavica d.i.a.	VRT P=24,00 m ²			
PROJEKTANT	Zdeslav Slavica d.i.a.	GRADJEVINA	STAMBENA GRADEVINA ZAPREŠIĆ, Ivana Vencla b.b. k.c.4669/7, 4669/6, 4669/5 4669/4 i 4669/3 sve k.o. Zaprešić	FAZA	OPIS I PRIKAZ
SURADNIK		SADRZAJ	TLOCRT RAVNOG KROVA	MJERILO	1:100 BR.PROJ. 240821-2-OP
DIREKTOR	Zdeslav Slavica d.i.a.			DATUM	12.2021. MAPA 1 LIST 5

STAMBENA GRADEVINA - ZAPREŠIĆ

Ivana Vencla b.b.

PRESJAK 1-1

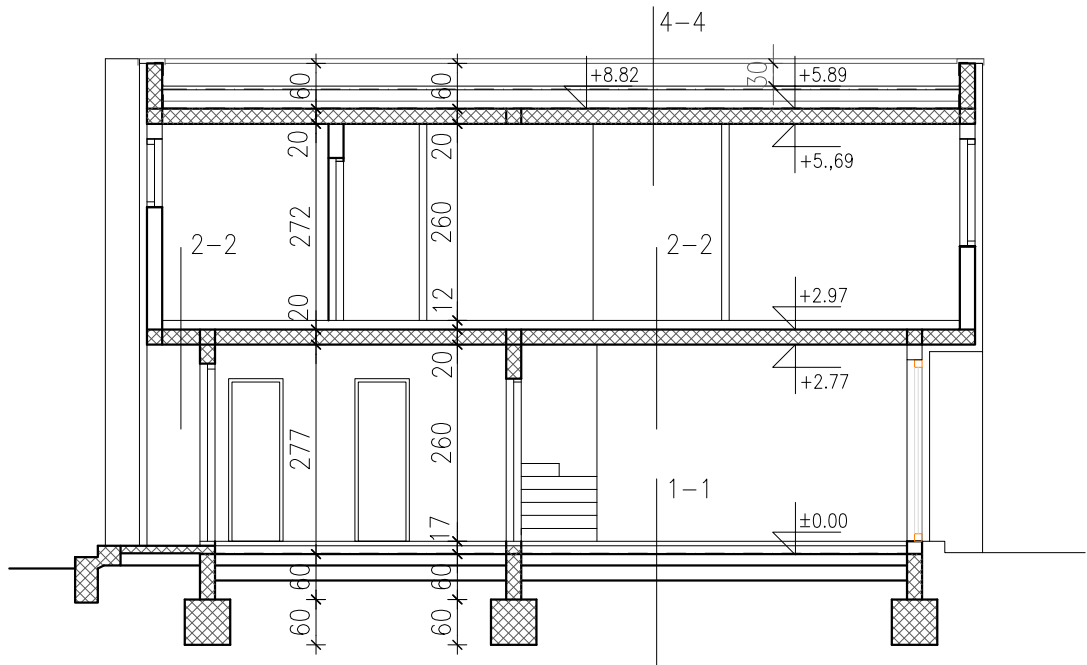


1-1
 PARKET /ker.pl./ 1,5 CM
 CEM. ESTRIH 5 CM
 PE FOLIJA
 TERMOIZOLACIJA 2+8 CM
 H. IZOLACIJA 1,2 CM
 A.B. PLOČA 15 CM
 ŠLJUNAK 20 CM

3-3
 PARKET 1,5 CM
 CEM. ESTRIH 5 CM
 PE FOLIJA
 ZVUCNA IZOLACIJA 2+4 CM
 A.B. PLOČA 20 CM
 TERMOIZOLACIJA 12 CM
 ZBUKA 1 CM


4-4
 NASIP ŠLJUNKA 5 CM
 PES FILC 0.2 CM
 HI 0.2 CM
 PES FILC 0.2 CM
 T. IZOLACIJA 20 CM
 PARNA BRANA
 BET. ZA PAD 4-8 CM
 ARM. BET. PLOČA 20 CM

2-2
 PARKET 1,5 CM
 CEM. ESTRIH 5 CM
 PE FOLIJA
 ZVUCNA IZOLACIJA 2+3 CM
 A.B. PLOČA 20 CM
 ZBUKA 2 CM


 **ZDESLAV SLAVICA**
 dipl.ing.arh.
 OVLAŠTENI ARHITEKT
 A 192

INVESTITOR	RIMA-GRADNJA d.o.o., Samoborska cesta 308/A, Zagreb						
GLAVNI PROJEKTANT	Zdeslav Slavica d.i.a.	GRADJEVINA	STAMBENA GRADEVINA ZAPREŠIĆ, Ivana Vencla b.b. k.c.4669/7, 4669/6, 4669/5 4669/4 I 4669/3 sve k.o. Zaprešić				FAZA
PROJEKTANT	Zdeslav Slavica d.i.a.			SADRZAJ	PRESJEK 1-1	MJERILO	1:100
SURADNIK		DATUM	12.2021.			MAPA 1	LIST 6
DIREKTOR	Zdeslav Slavica d.i.a.						


ZAPAD

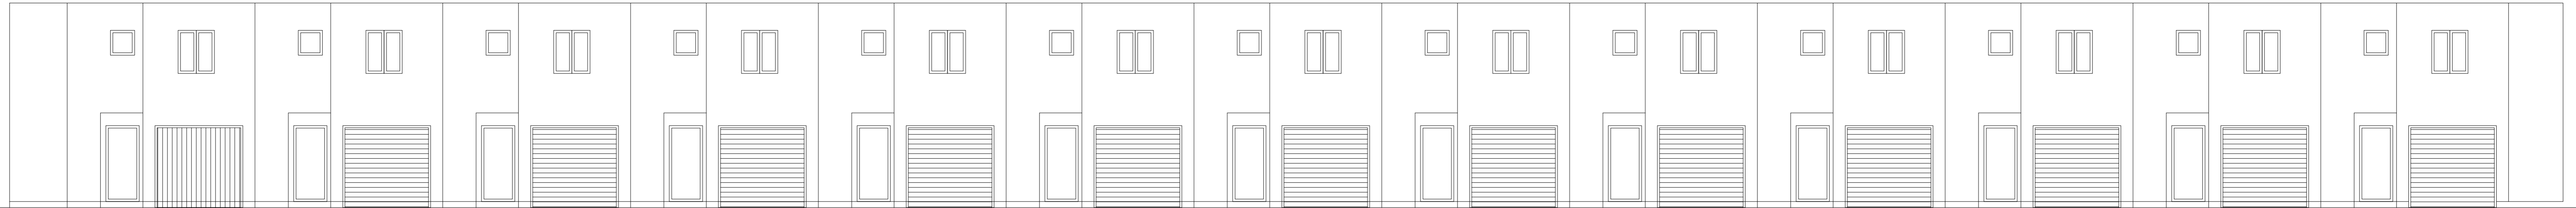


ISTOK

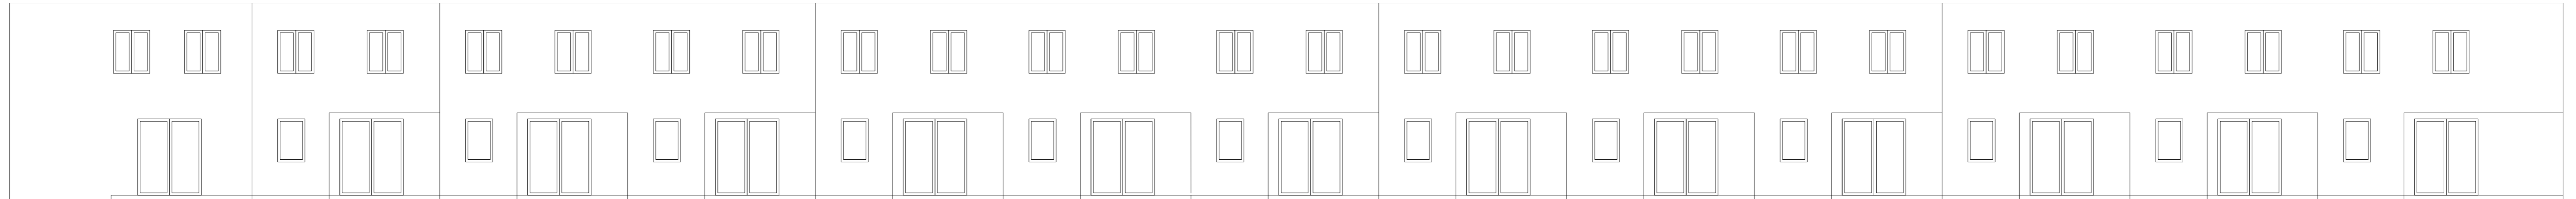

JUG

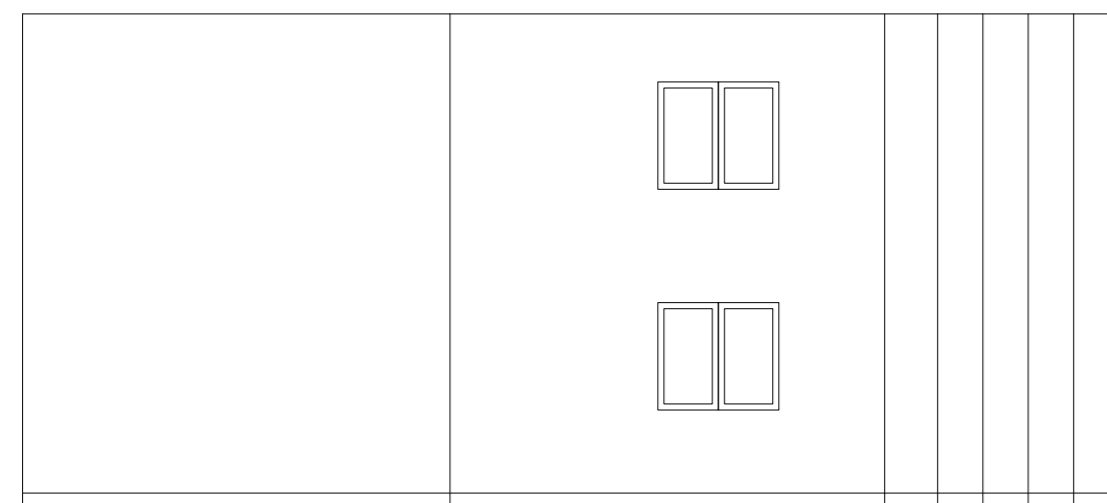


SJEVER

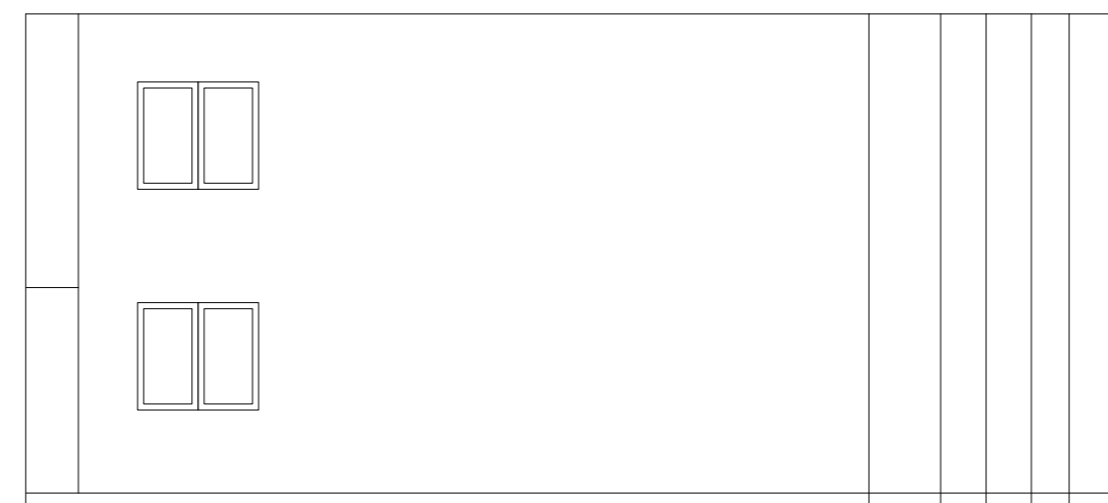

ZDESILAV SLAVICA
dpl.ing.arh.
OVLAŠTENI ARHITEKT
A 192

slav-ing d.o.o.
ZAGREB

INVESTITOR	RIMA-GRADNJA d.o.o., Samoborska cesta 308/A, Zagreb				
GLAVNI PROJEKTANT	Zdeslav Slavica d.i.a.	VRT P=24,00 m ²	STAMBENA GRADEVINA ZAPREŠIĆ, Ivana Vencla b.b. k.c.4669/7, 4669/6, 4669/5	FAZA	OPIS I PRIKAZ
PROJEKTANT	Zdeslav Slavica d.i.a.	GRADEVINA	4669/4 I 4669/3 sve k.o. Zaprešić	MJERILO	1:100 BR.PROJ. 240821-2-OP
SURADNIK		SADRZAJ	PROČELJA	DATUM	12.2021. MAPA 1 LIST 7
DIREKTOR	Zdeslav Slavica d.i.a.				